

PROJECT TITLE

REVISION

APPROVED

DESIGN BY
ayildiz

ARCHITECTURAL

MECHANICAL

ELECTRICAL

STRUCTURAL

CIVIL


TITLE

SCALE


DATE

DRAWING NO.

SHEET NO.

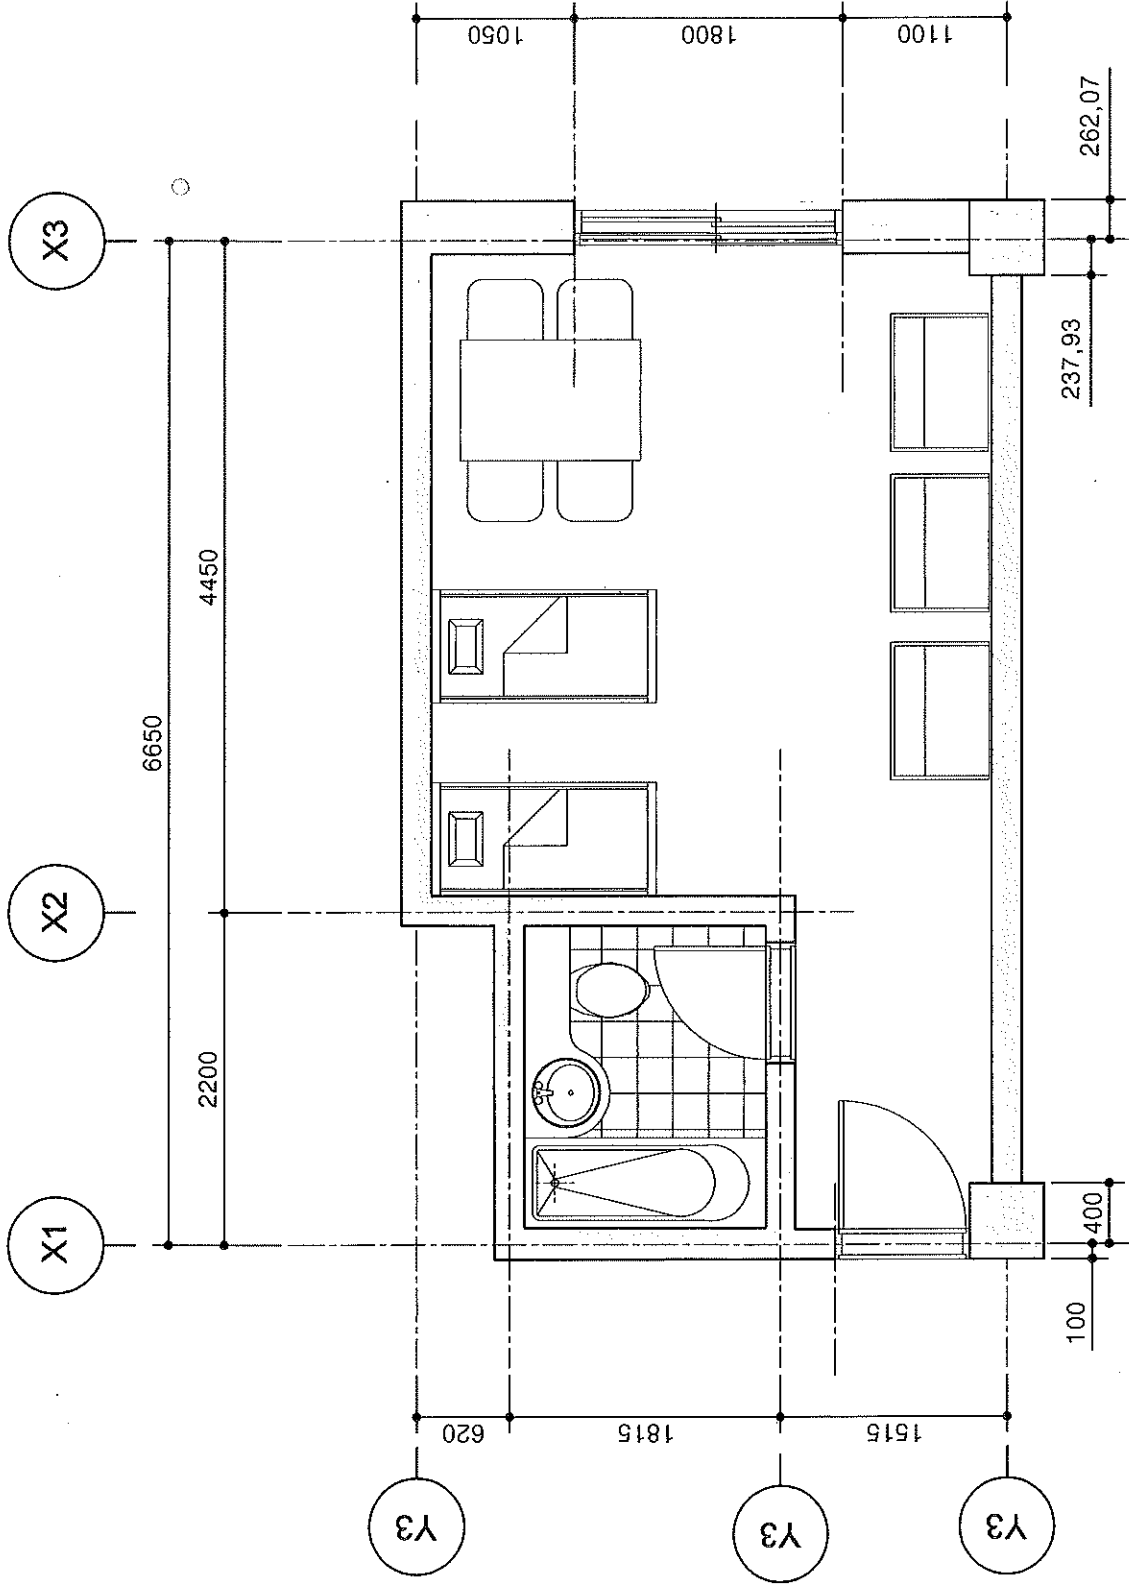

평면도

 

縮尺 : 1 / 50